
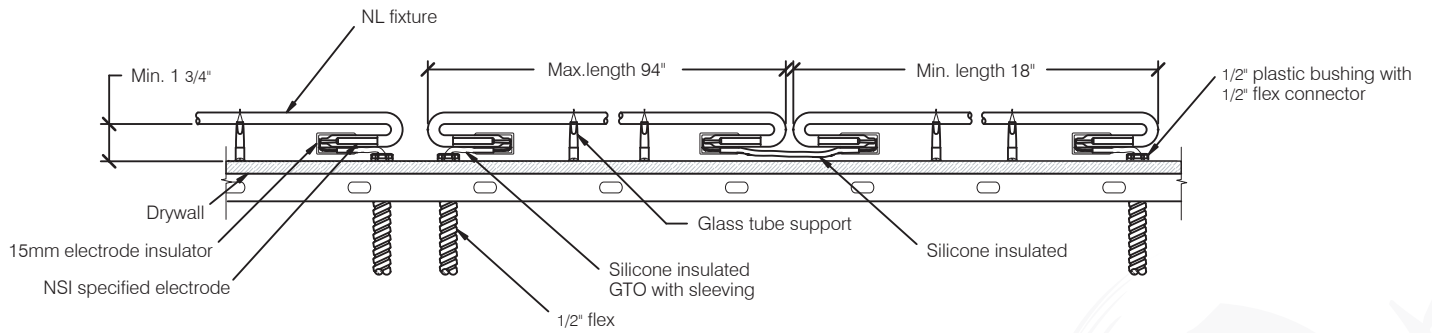



NL-DB (Neon Lighting - Double Back) Installation Wiring Diagram

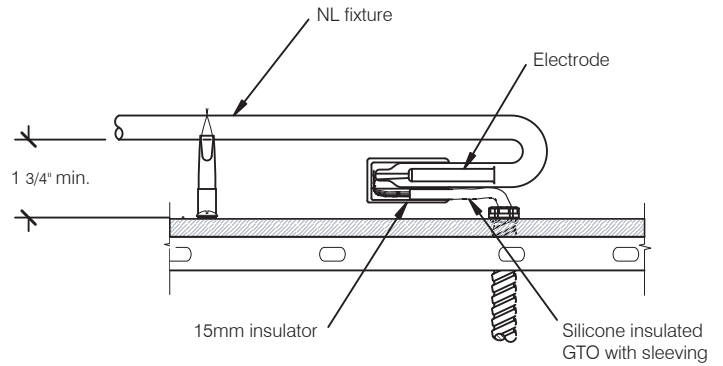

Typical NL Wiring Detail

Scale: NONE

Drawing No.: UZBL-NL-1	Project Name: NL Series (UZBL) Wiring Diagram	Drawn by: Cathy Rosas	Date: 1/13/05	 225 South Loara Street Anaheim, CA 92802
Drawing Rev.: C 1/15/05		Checked by: Pete Contreras	Date: 1/15/05	
		Approved by: John C. Ortiz	Date: 1/15/05	